




2 Front Elevation
1:70

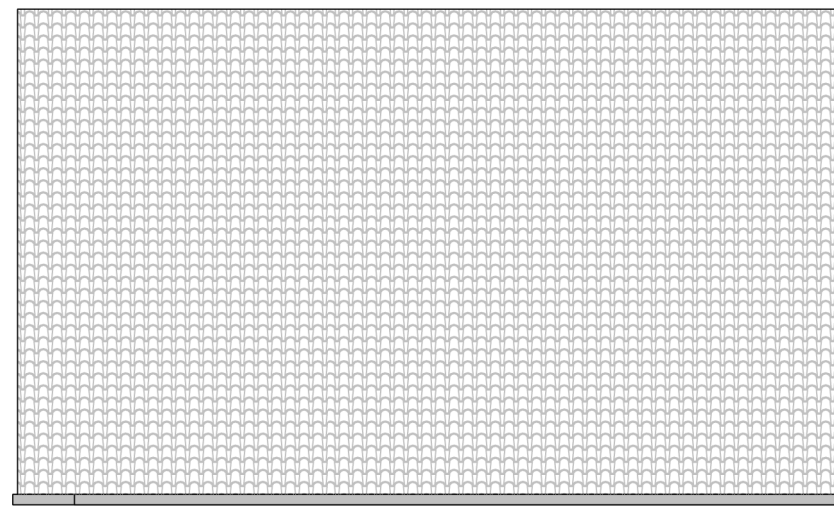


4 Side 1 Elevation
1:70

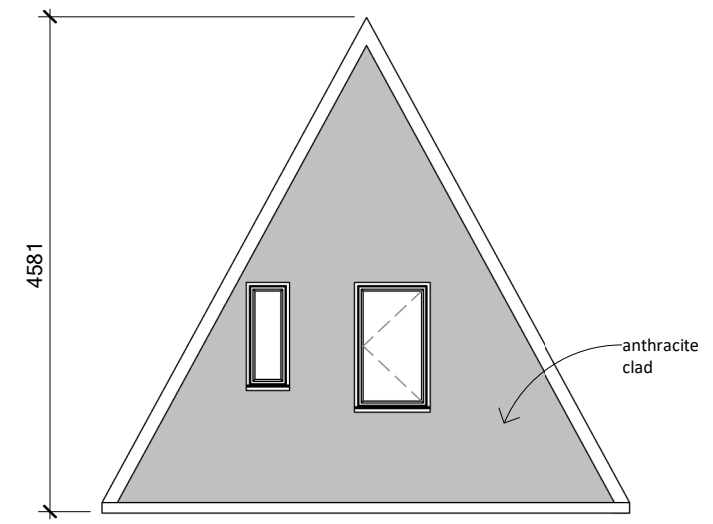

3 Rear Elevation
1:70

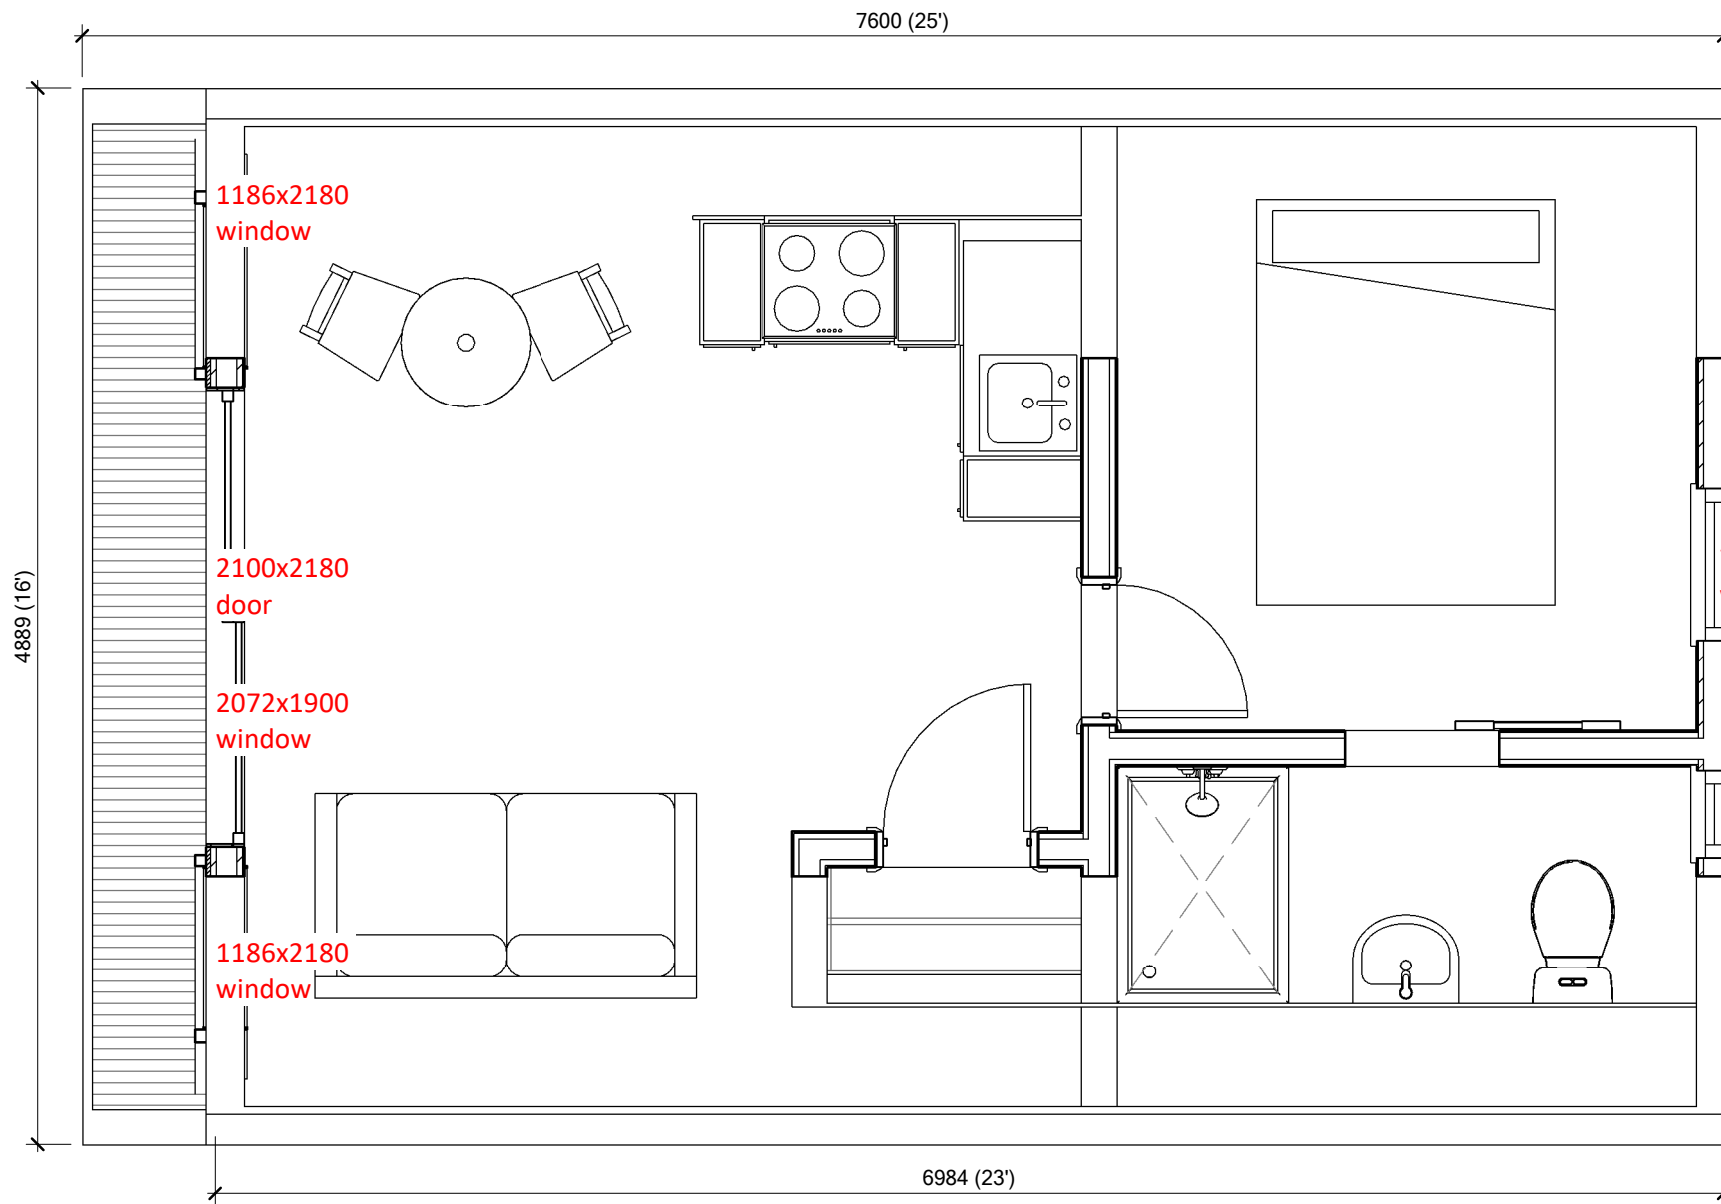

1 01 FFL
1:35

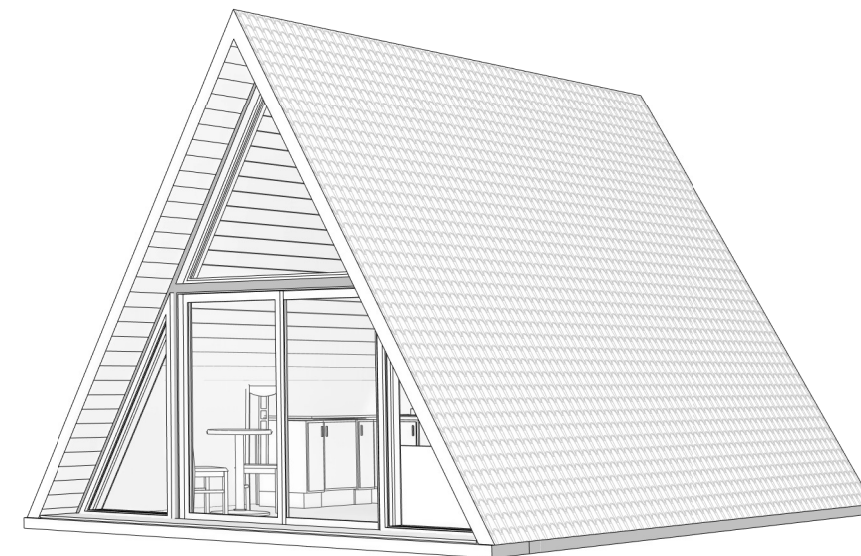

Rev	Description

Client

Drawing Title
OS-GP-S1.NM

Sheet Title
General Arrangement

DRAFT/FOR APPROVAL/ISSUED

DRAWN	JH	Drawing No:	Rev:
DATE	02.09.22	XX-XX	
SHEET No	01		