




4 **Side 1 Elevation**
1:80

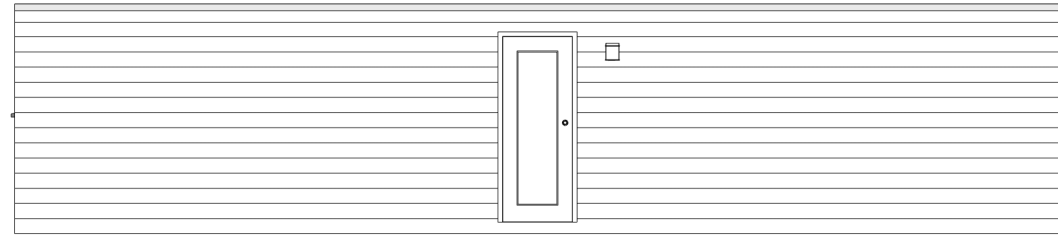


2 **Back Elevation**
1:80

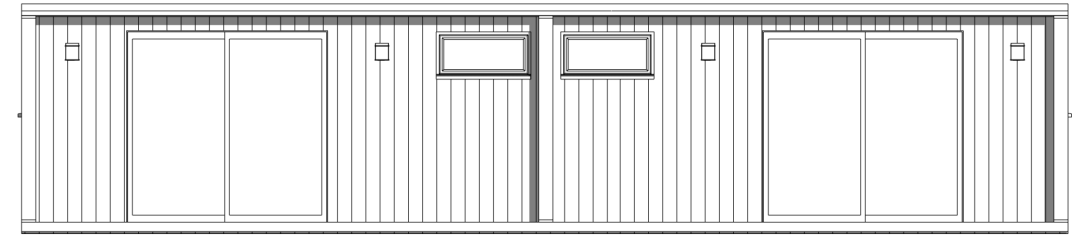

3 **Front Elevation**
1:80

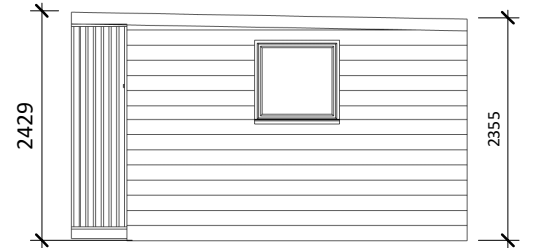

5 **Side 2 Elevation**
1:80

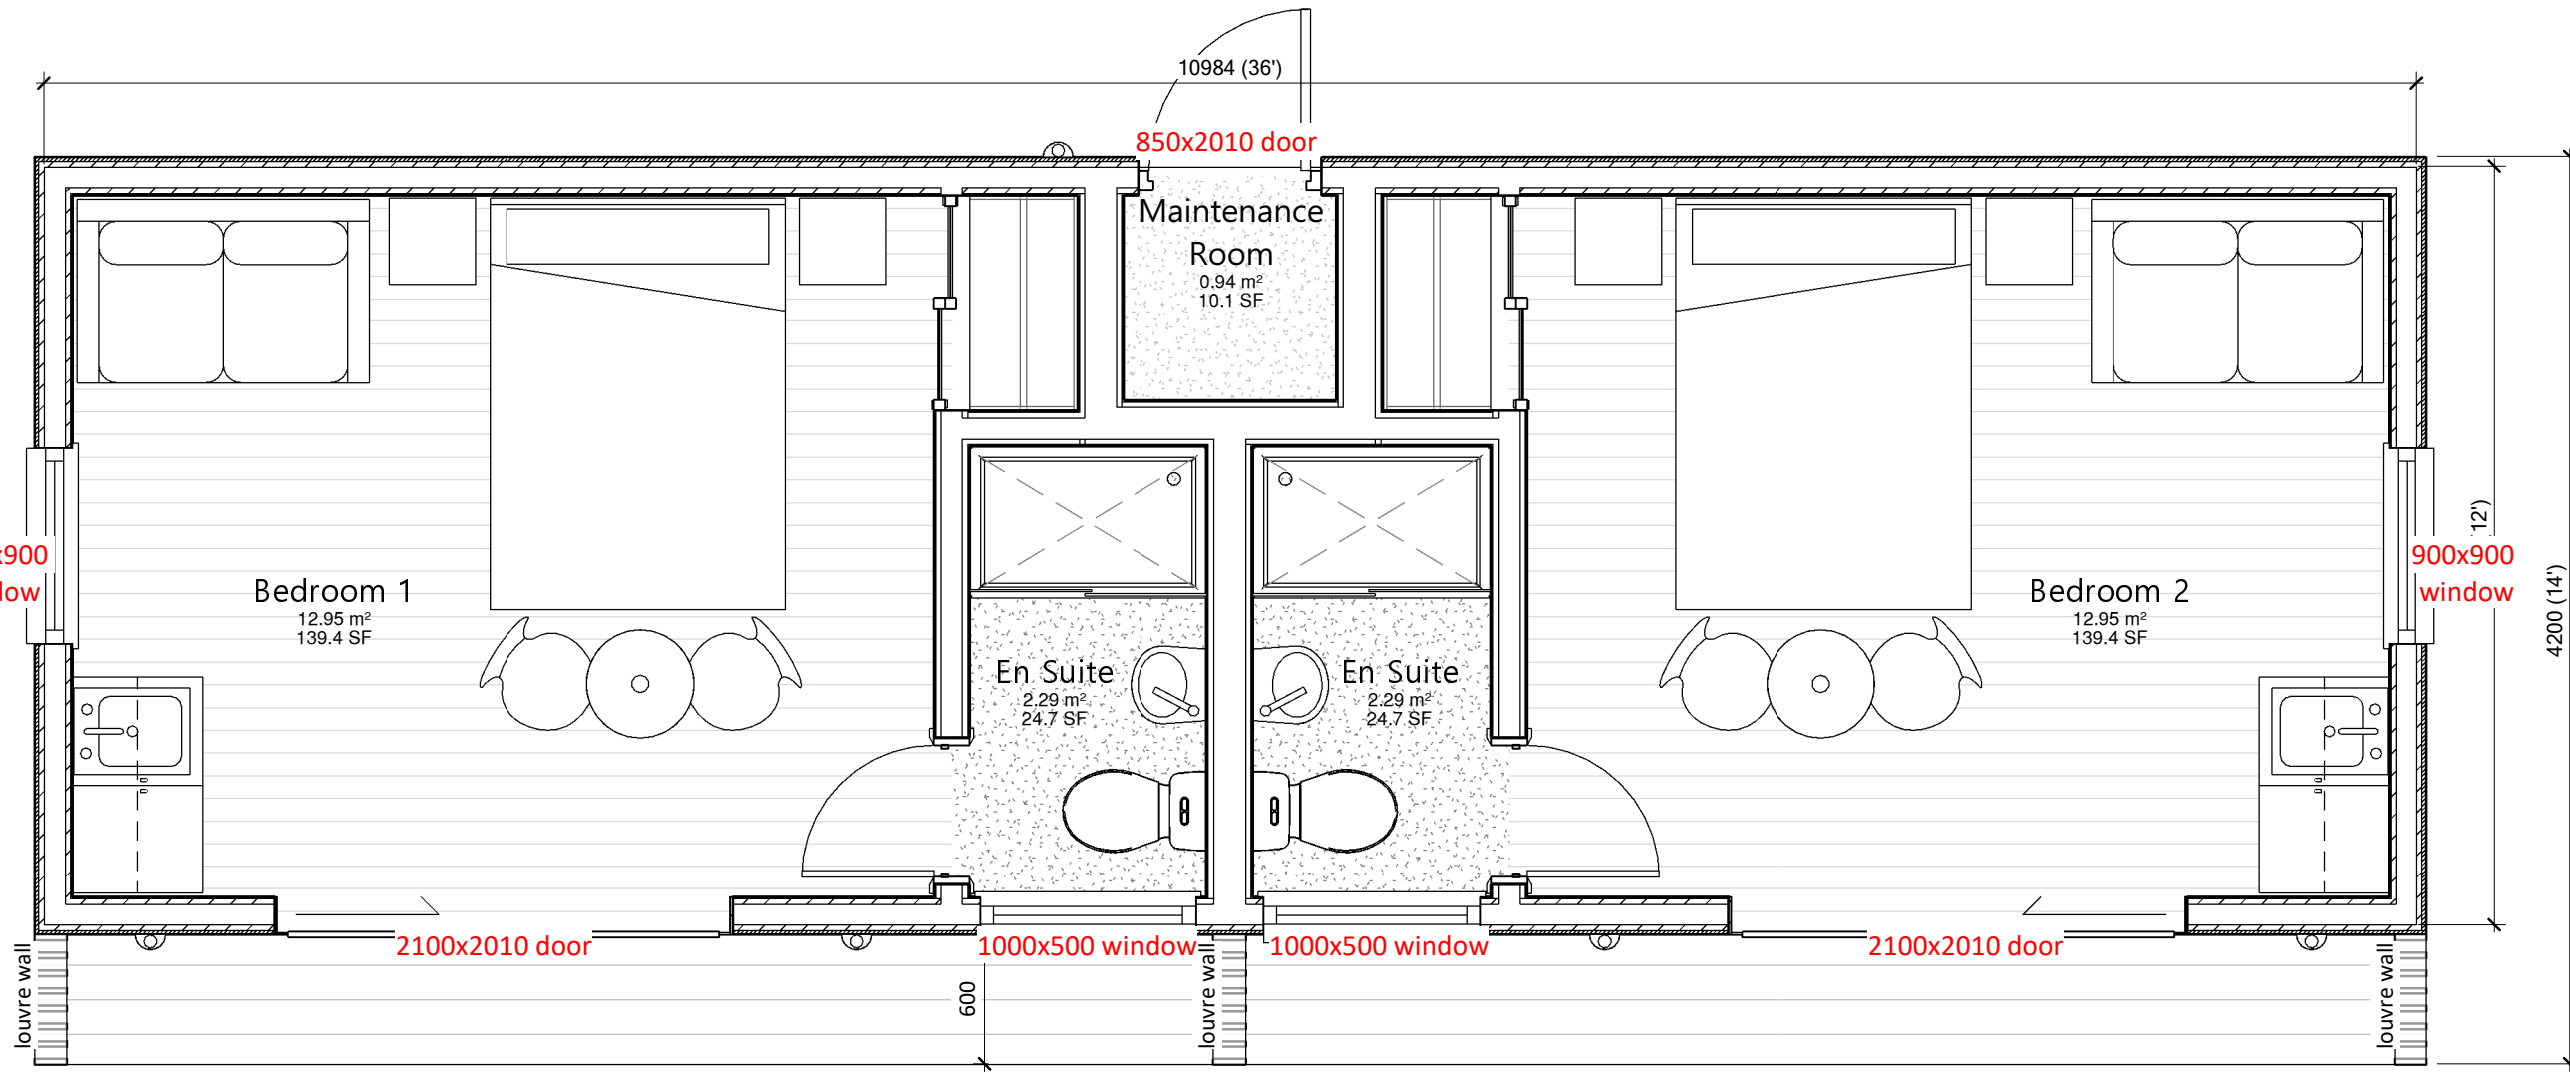

1 **Floor Plan**
1:35

Rev	Description
Client	
Drawing Title	
OS-GP-S3	
Sheet Title	
General Arrangement	
DRAFT/FOR APPROVAL/ISSUED	
DRAWN	JH
DATE	08.06.22
SHEET No	01
Drawing No:	XX-XX
Rev:	