




2 Front Elevation
1 : 70

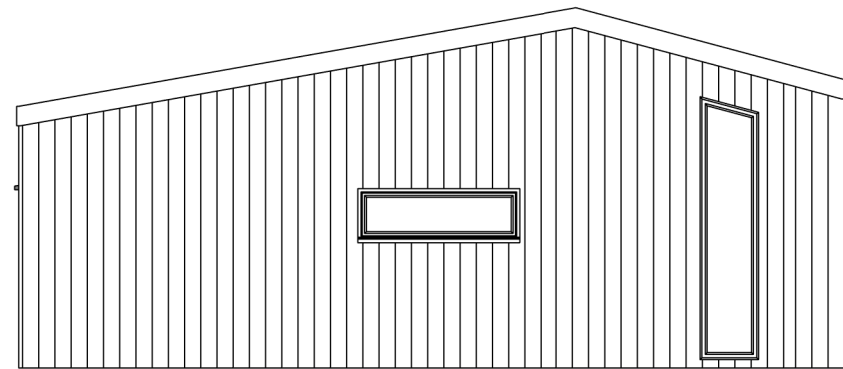


4 Side 1 Elevation
1 : 70

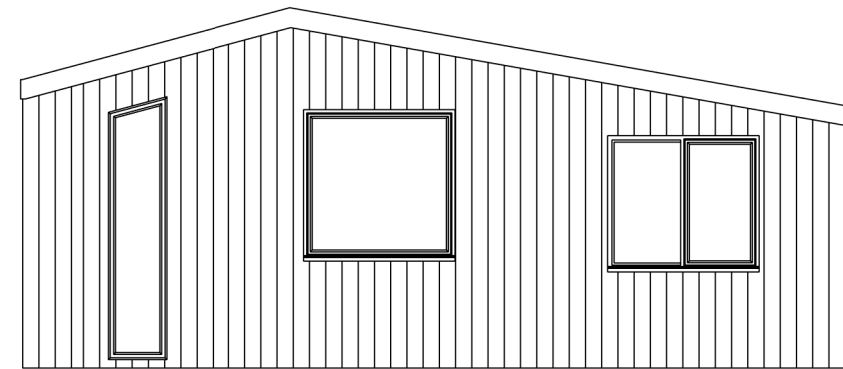


5 Side 2 Elevation
1 : 70

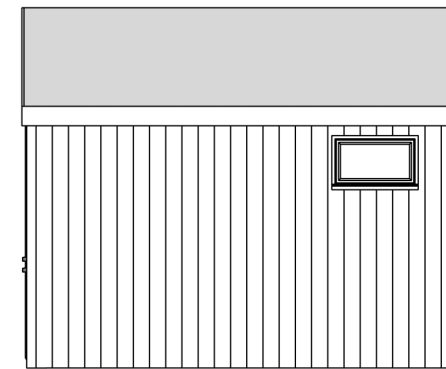

3 Rear Elevation
1 : 70

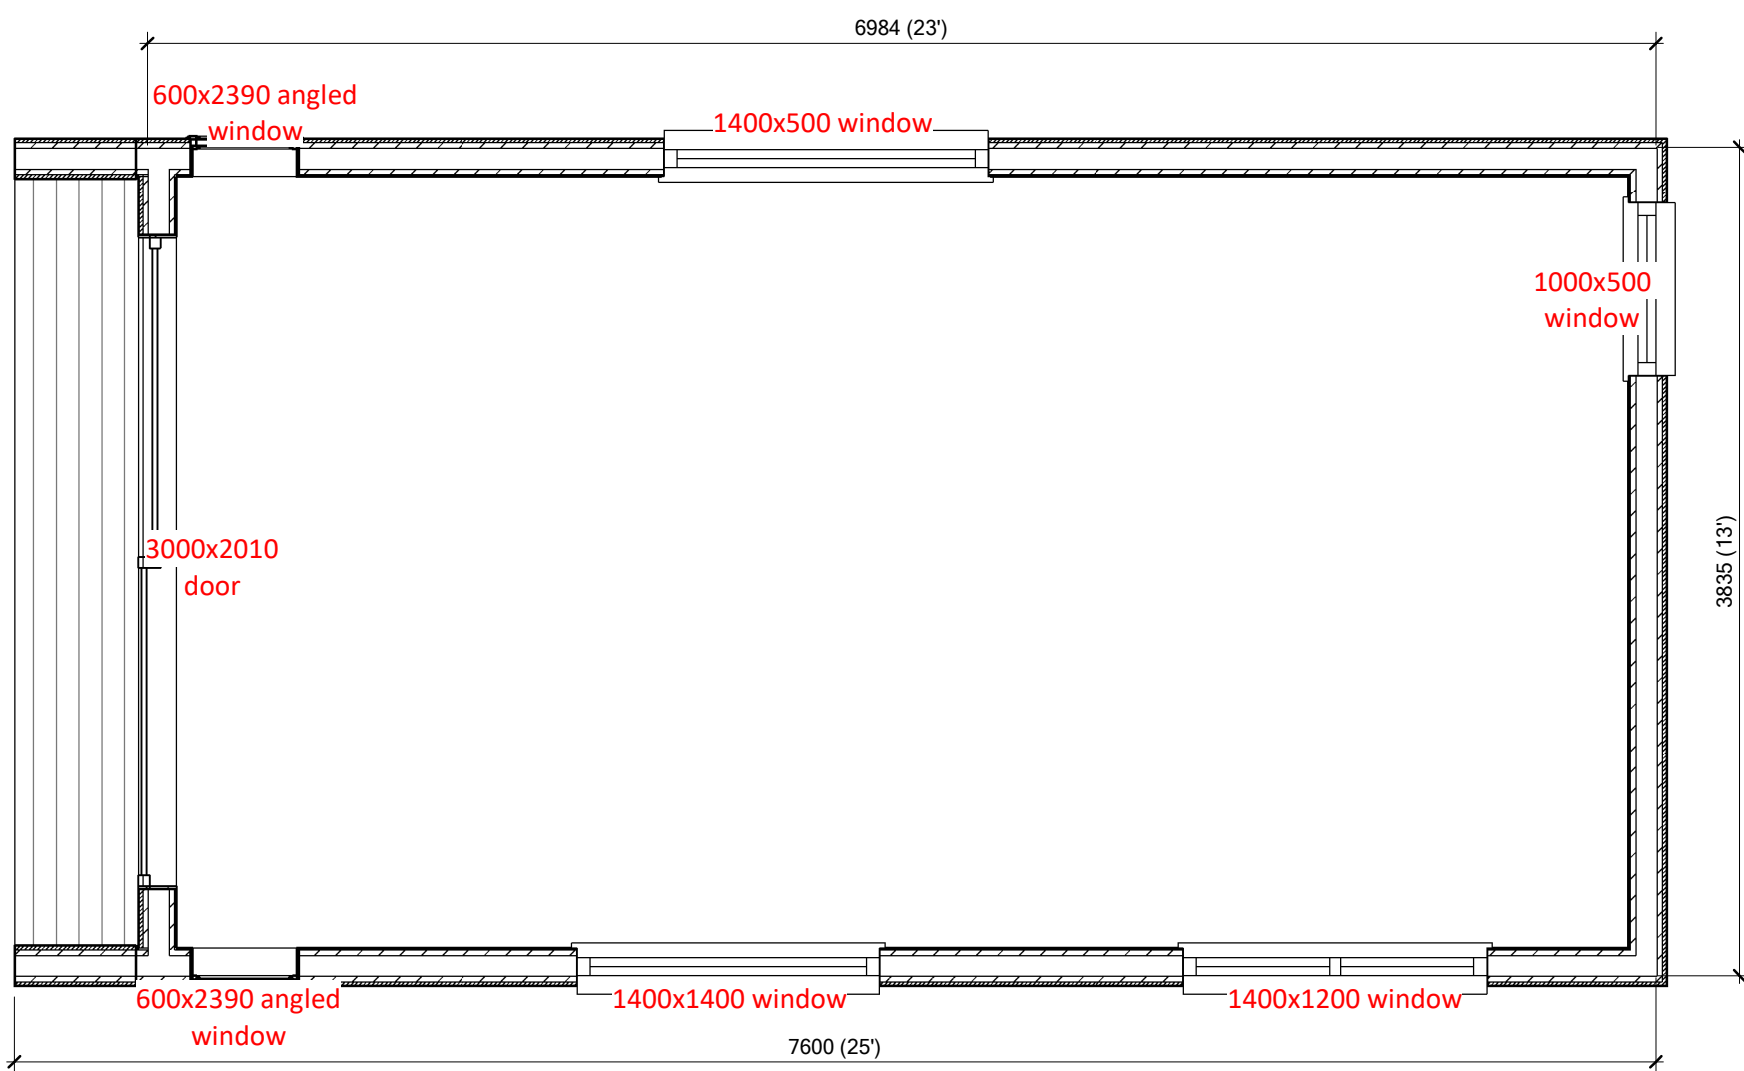

1 01 FFL
1 : 35

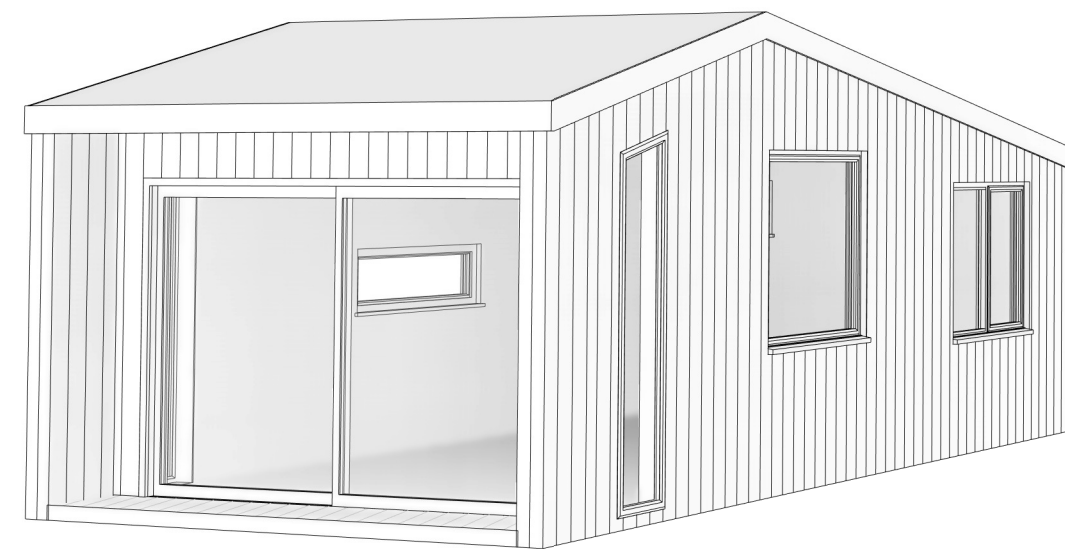

Rev	Description		
Client			
Drawing Title			
OS-GR-G5			
Sheet Title			
General Arrangement			
DRAFT/FOR APPROVAL/ISSUED			
DRAWN	JH	Drawing No:	Rev:
DATE	02.09.22	XX-XX	
SHEET No	01		