




3 Left Elevation
1 : 50

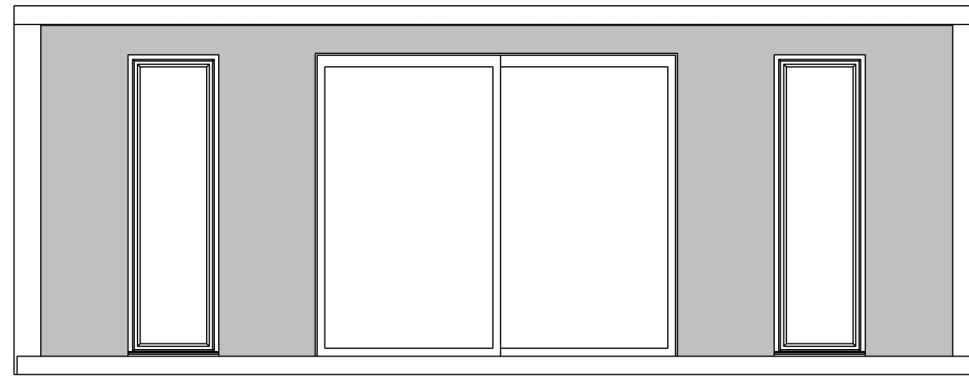


2 Front Elevation
1 : 50

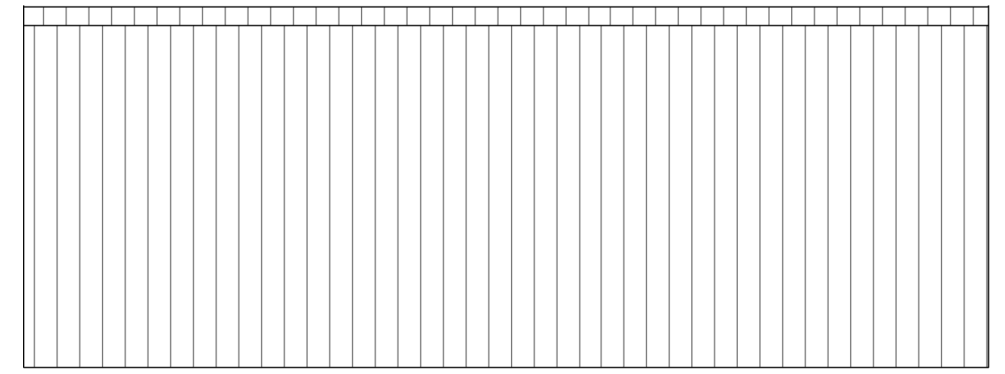


4 Back Elevation
1 : 50

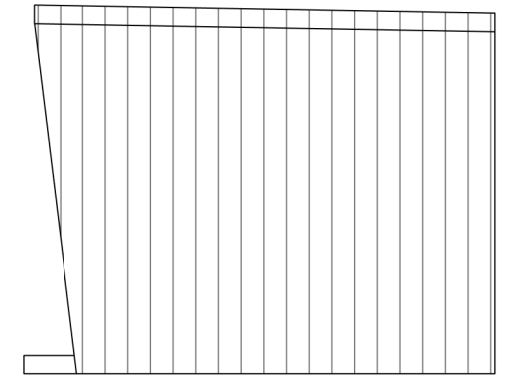

5 Right Elevation
1 : 50

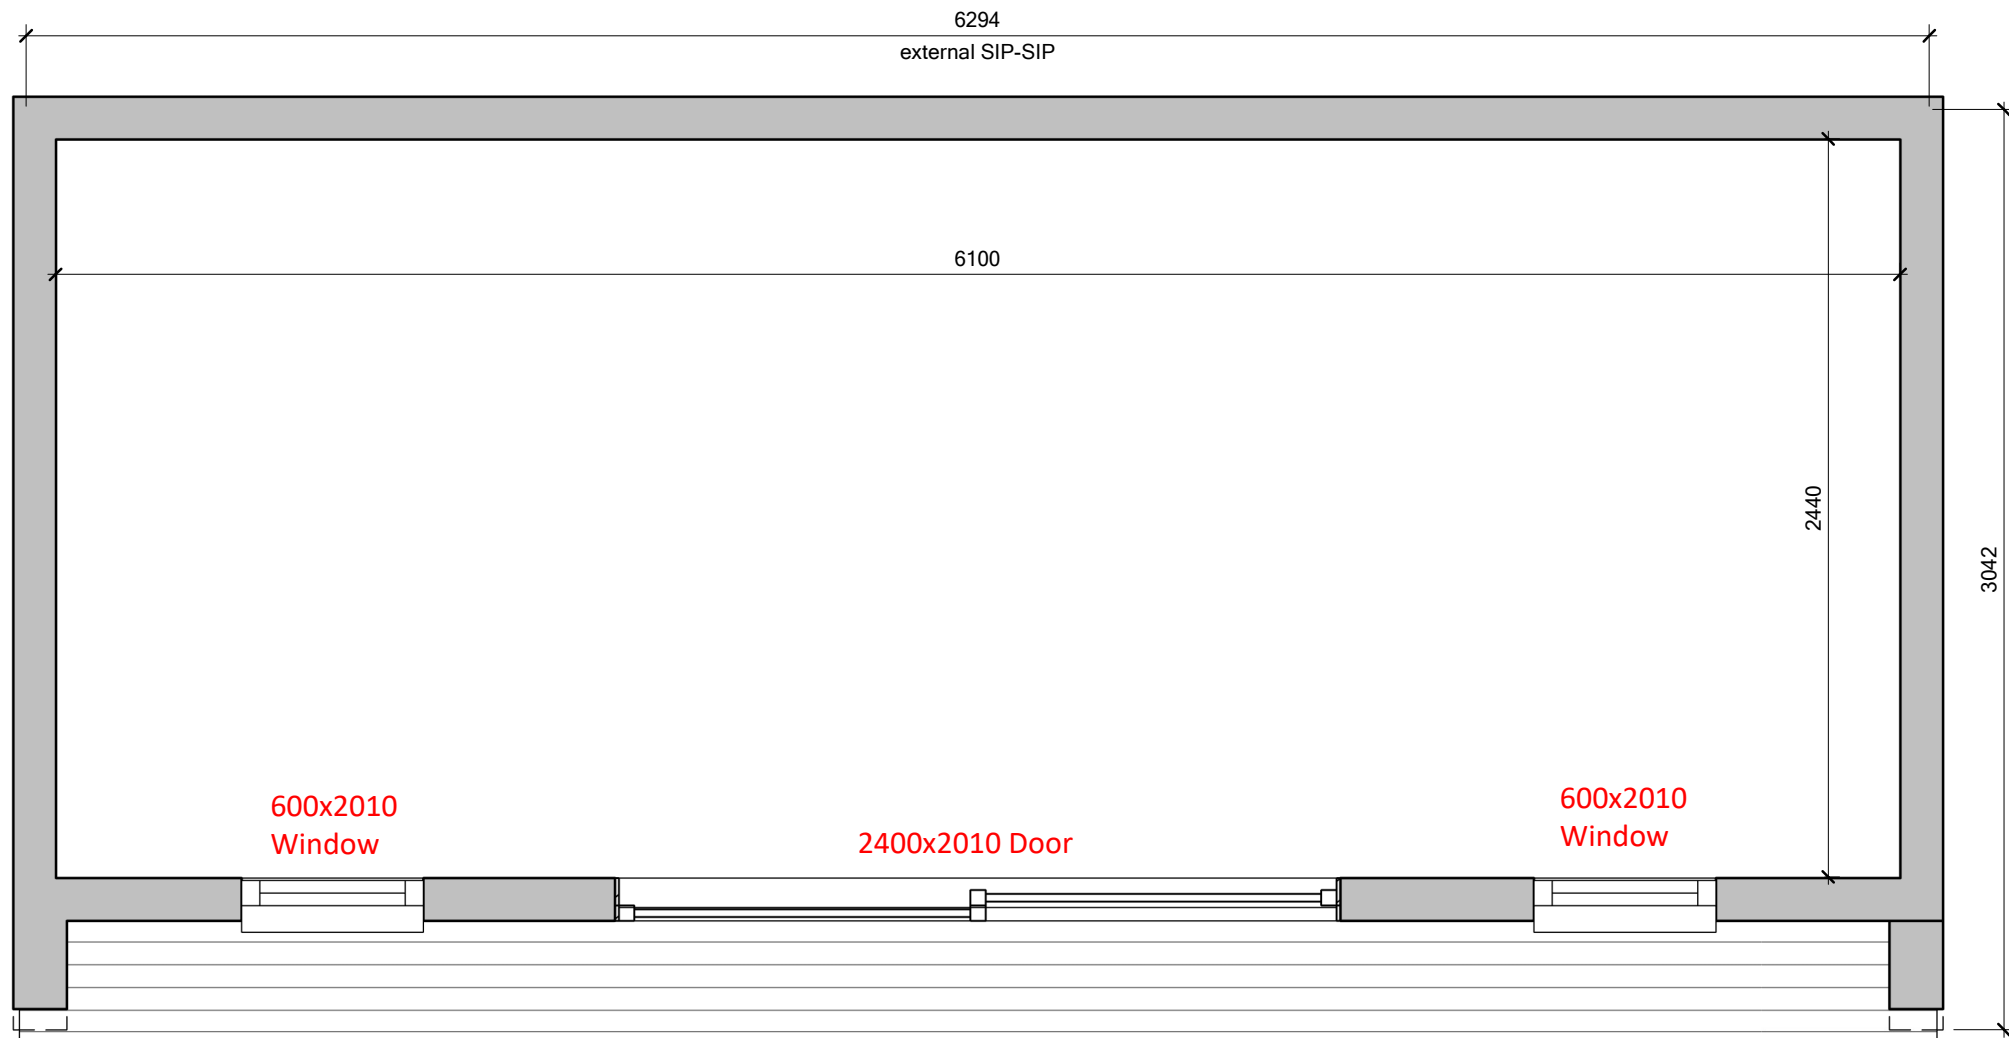

1 Floorplan
1 : 25

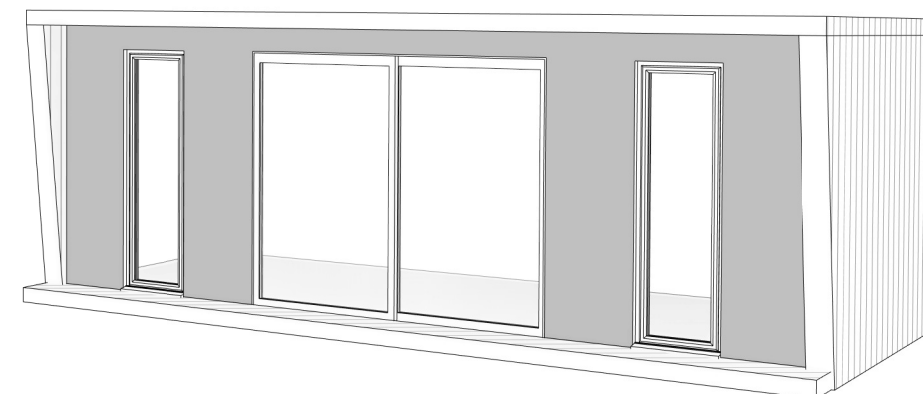

Rev	Description

Client

Drawing Title
OS-GR-S16.S

Sheet Title
Plan & Elevation

DRAFT/FOR APPROVAL/ISSUED

DRAWN	--	Drawing No:	
DATE		Rev:	
SHEET No	00		

