
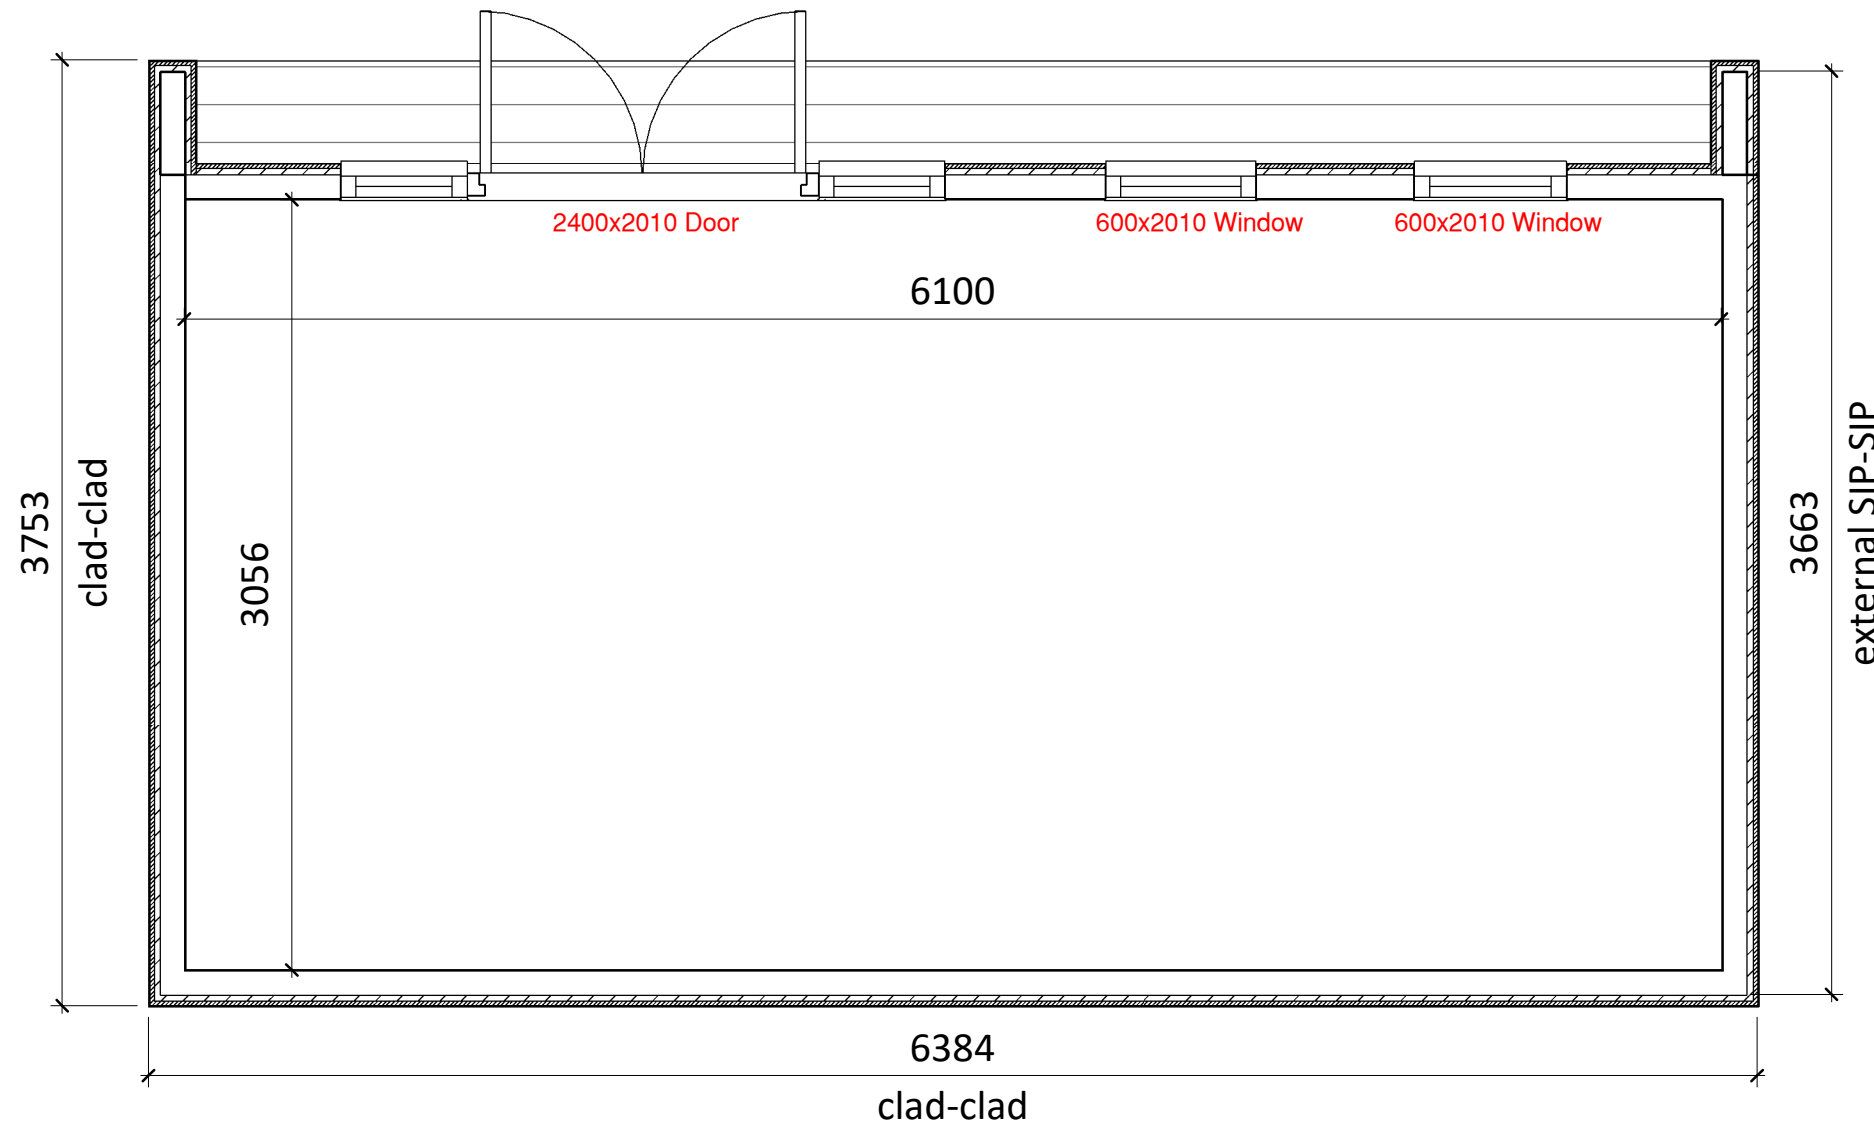


4 Side 1 Elevation
1 : 55

2 Front Elevation
1 : 55

3 Rear Elevation
1 : 55

5 Side 2 Elevation
1 : 55

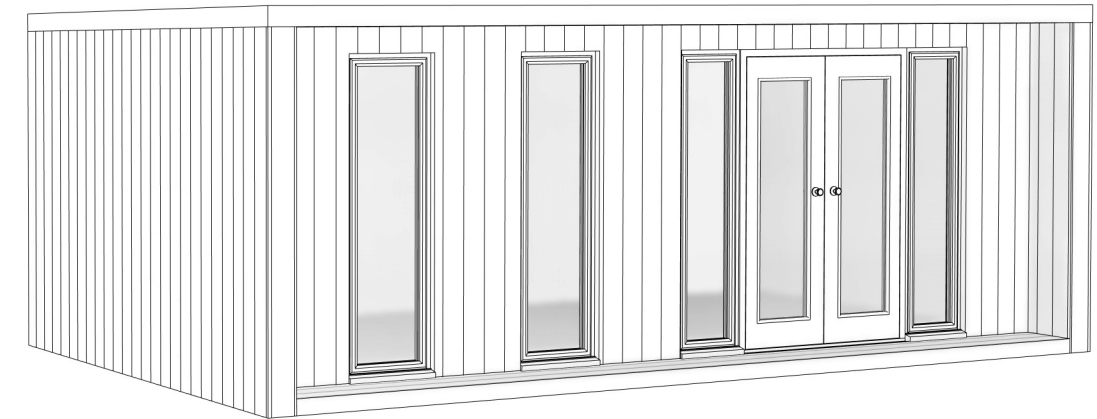

1 01 General Floor Plan
1 : 30

Rev	Description

Client

Drawing Title
OS-GR-S3

Sheet Title
General Arrangement

DRAFT/FOR APPROVAL/ISSUED

DRAWN	JH	Drawing No:	Rev:
DATE	13.07.22	XX-XX	
SHEET No	01		