



**Side 1 Elevation**

1 : 55

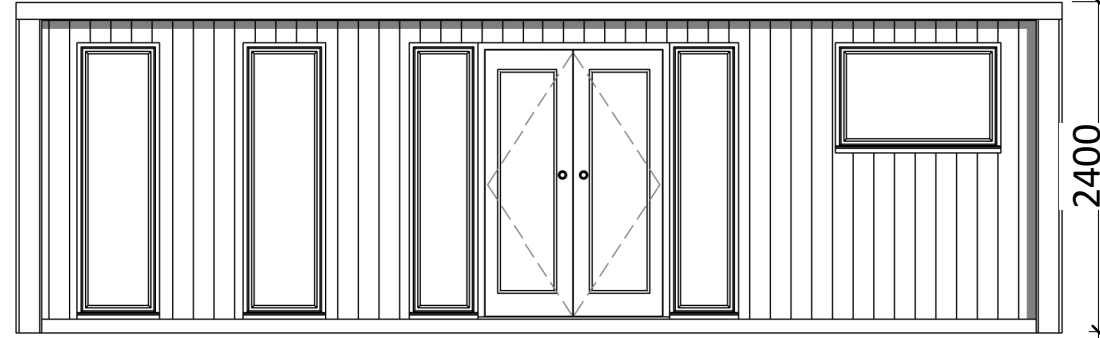


**2 Front Elevation**

1 : 55

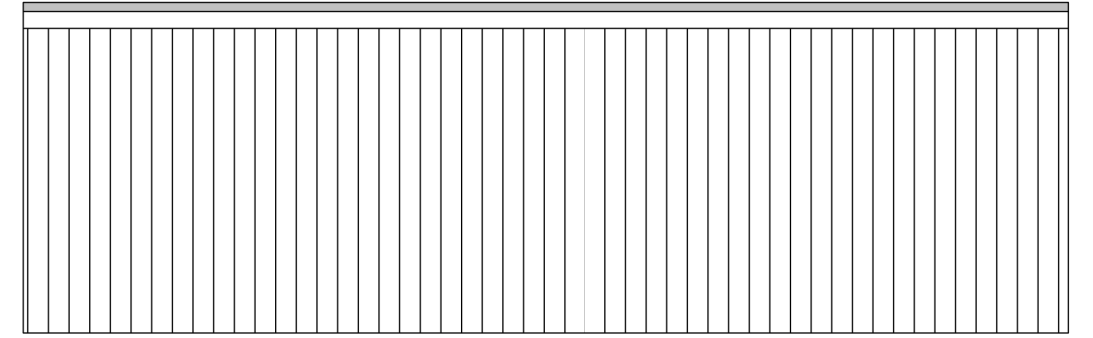


**3 Rear Elevation**

1 : 55

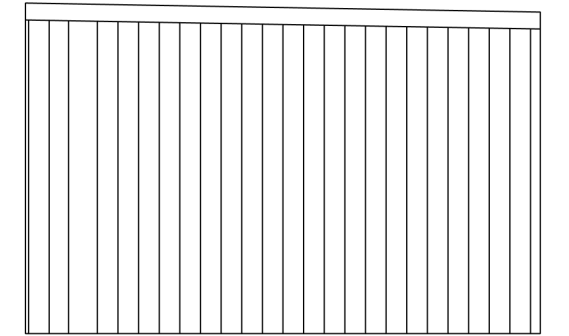


**5 Side 2 Elevation**

1 : 55

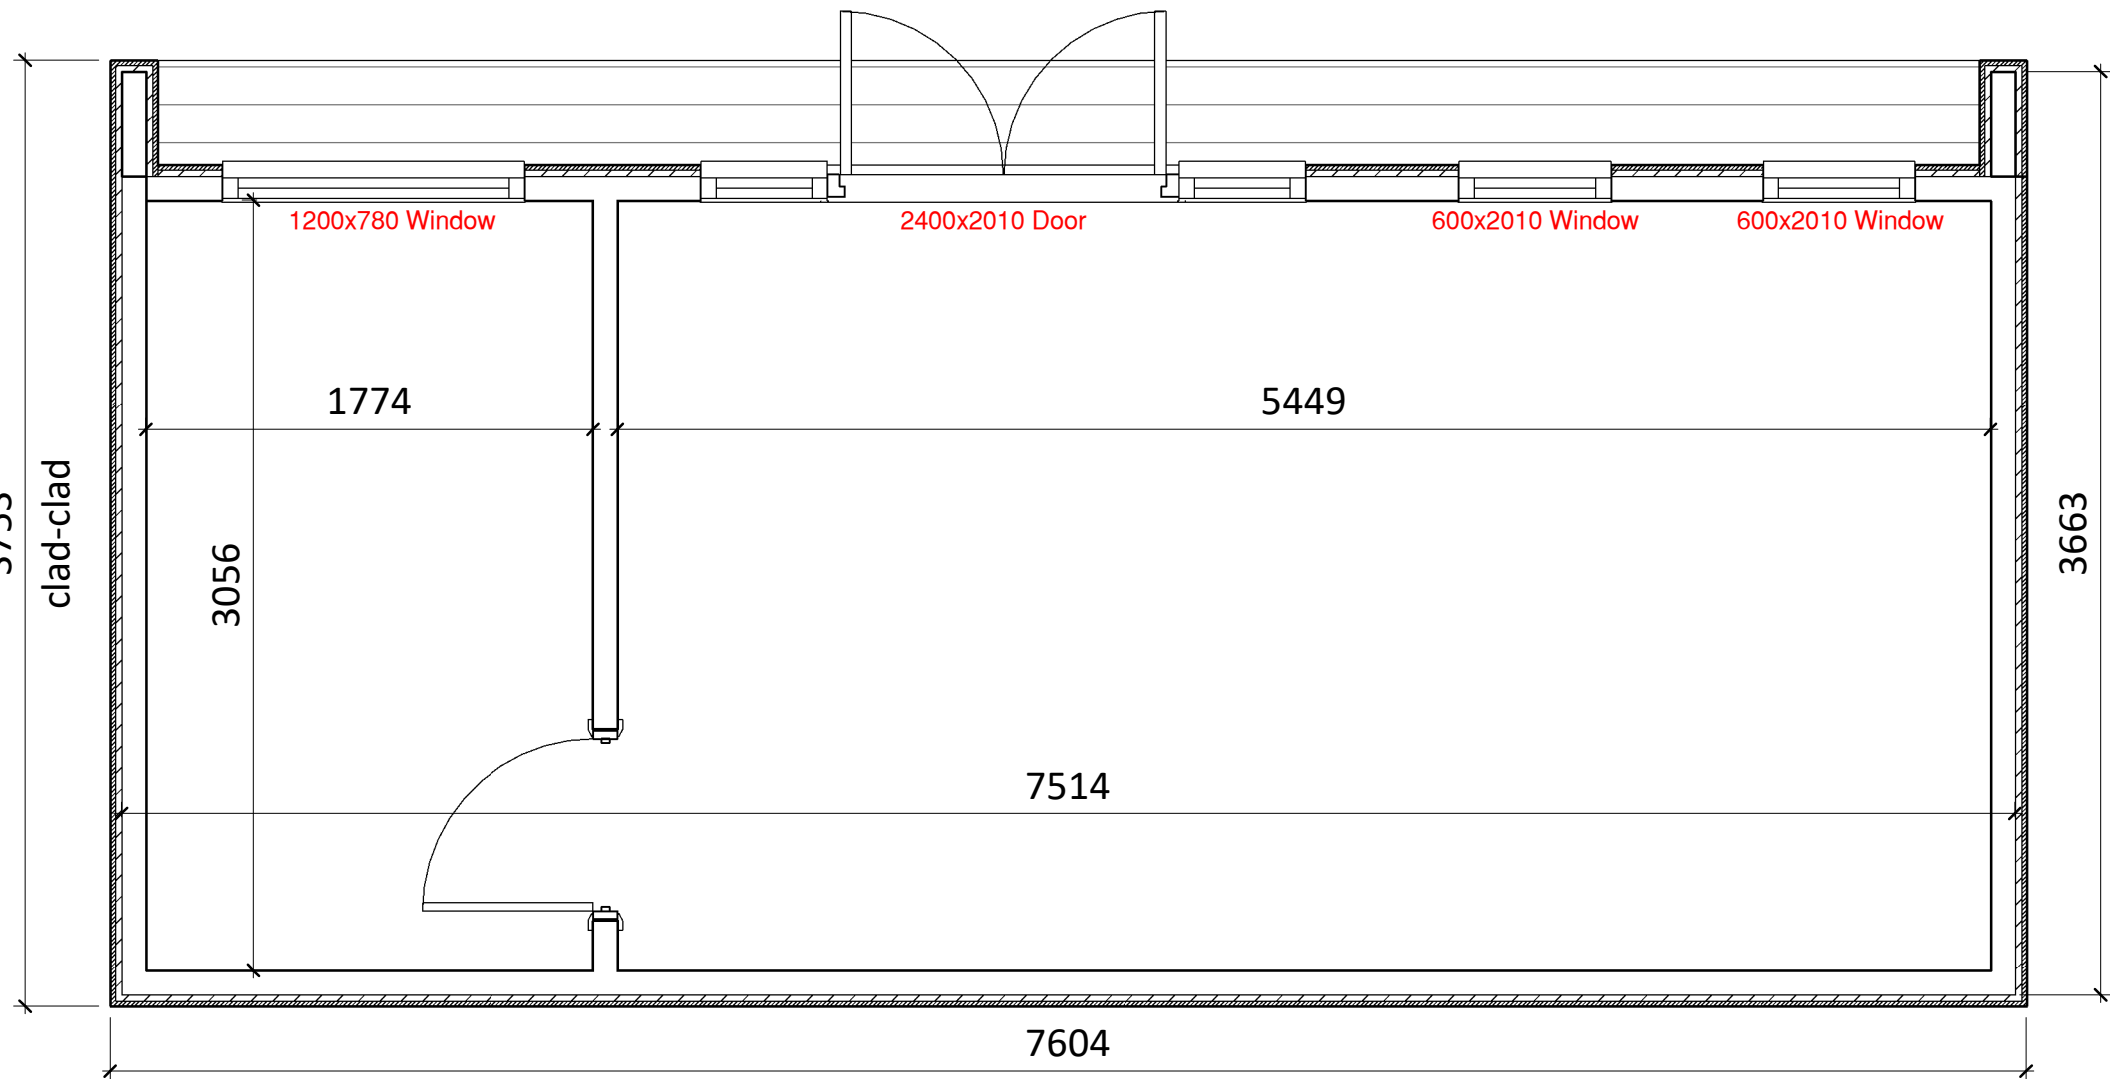

**1 01 General Floor Plan**

1 : 30

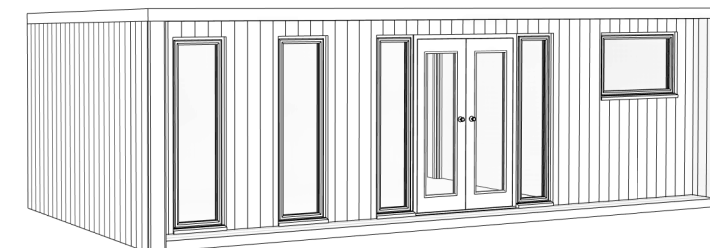

Rev	Description

Client  
---

Drawing Title  
**OS-GR-S4**

Sheet Title  
**General Arrangement**

**DRAFT/FOR APPROVAL/ISSUED**

DRAWN	JH	Drawing No:	Rev:
DATE	13.07.22	XX-XX	
SHEET No	01		