




**2 Rear Elevation**  
1 : 40

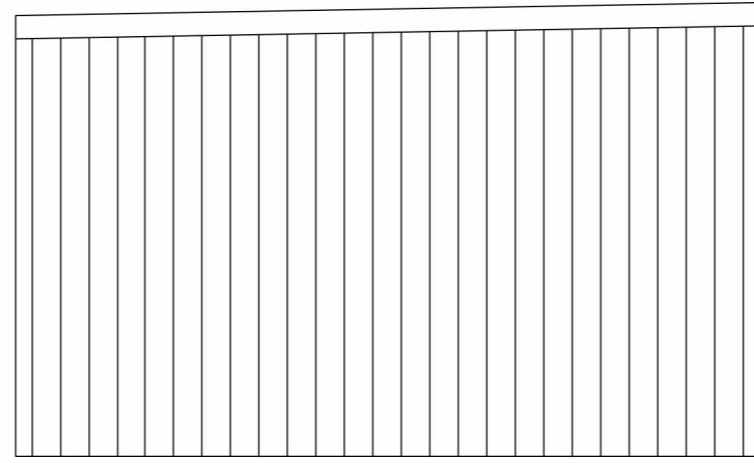


**4 Side 1 Elevation**  
1 : 40

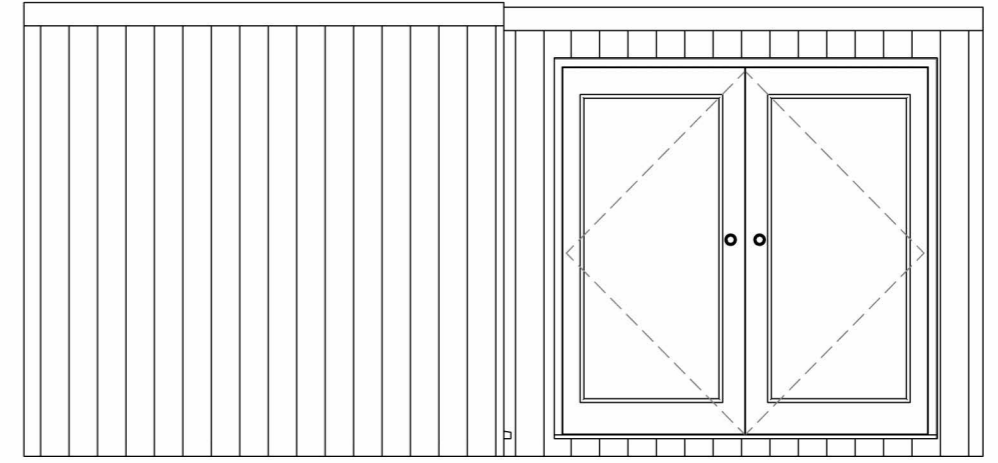


**3 Front Elevation**  
1 : 40

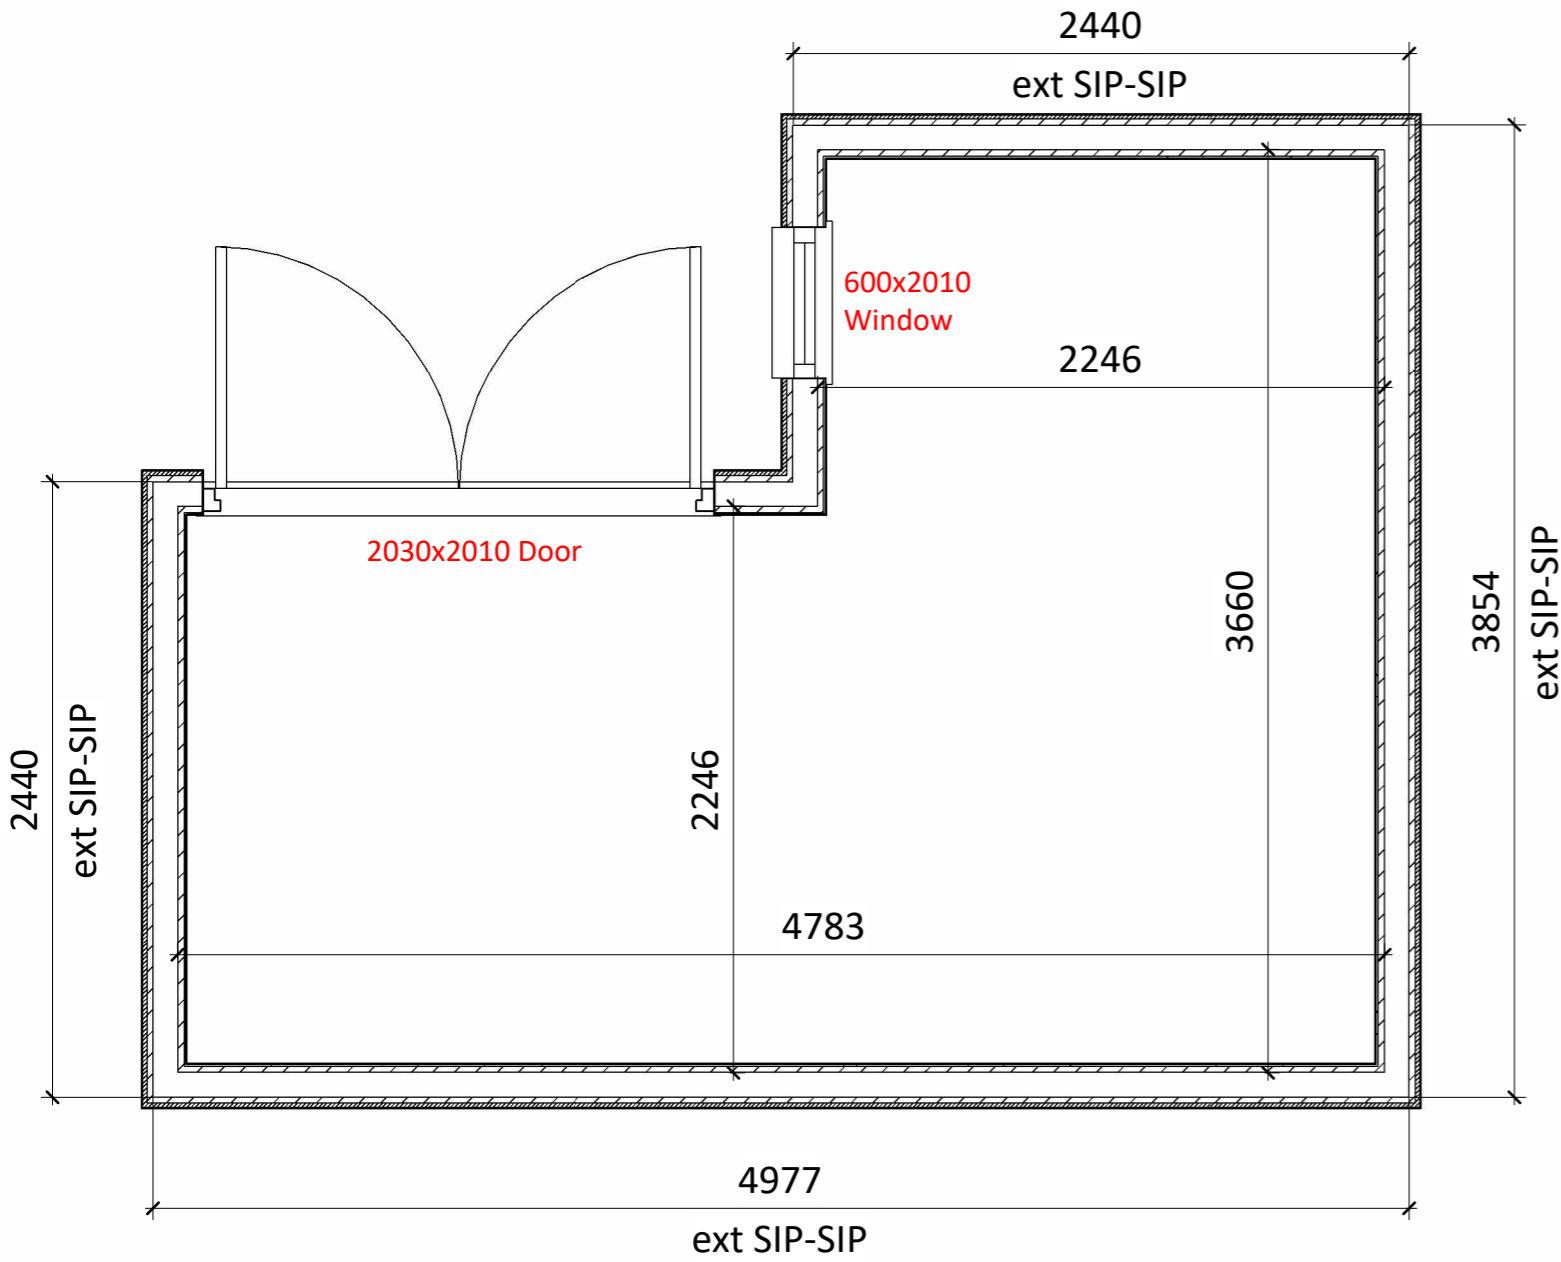

**1 01 General Floor Plan**  
1 : 30

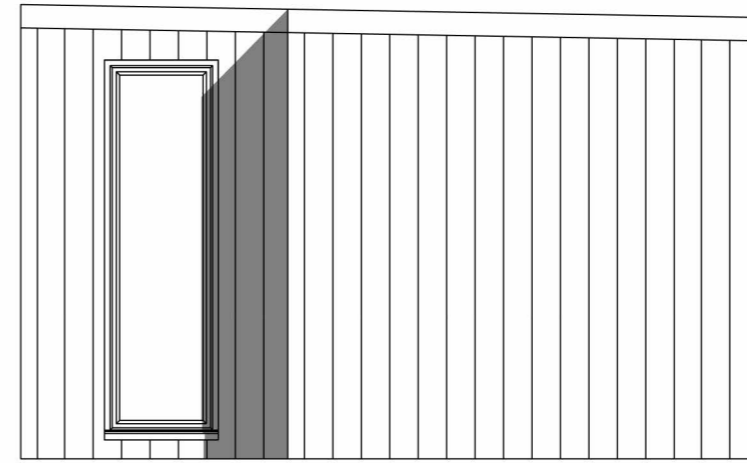

**5 Side 2 Elevation**  
1 : 40

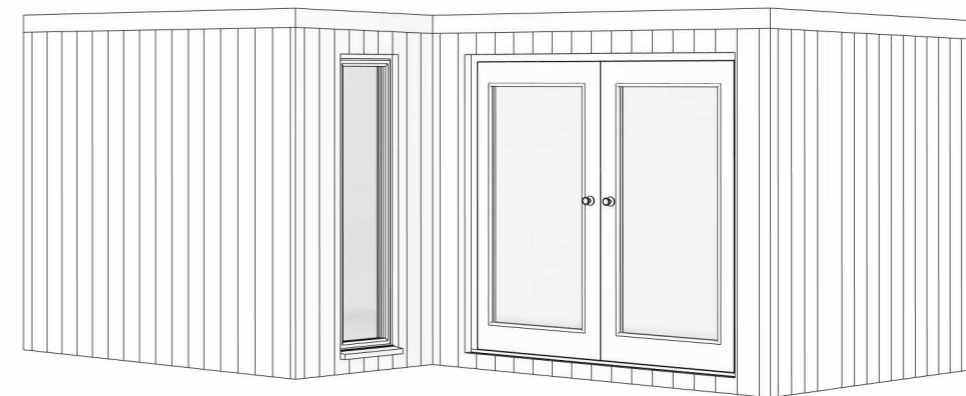

**NOTES**

Rev	Description

Client  
---

Drawing Title  
**OS-GR-S6**

Sheet Title  
**General Arrangement**

**DRAFT/FOR APPROVAL/ISSUED**

DRAWN		Drawing No:	Rev:
DATE		XX-XX	
SHEET No	01		