




2 Front Elevation
1:70

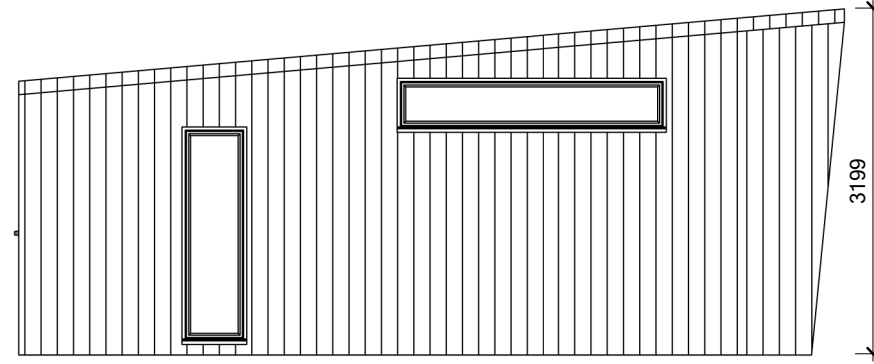


4 Side 1 Elevation
1:70

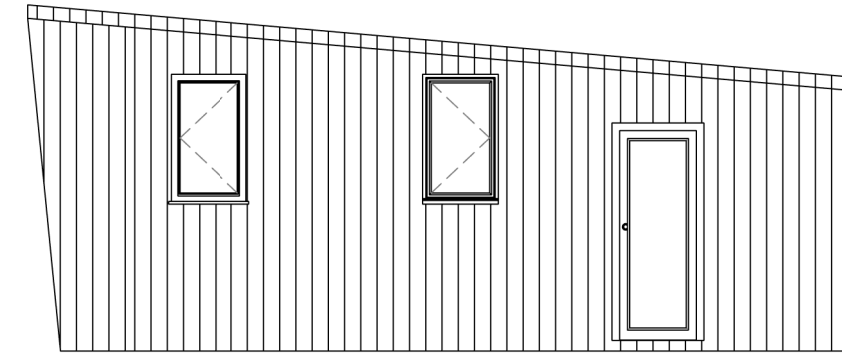


5 Side 2 Elevation
1:70

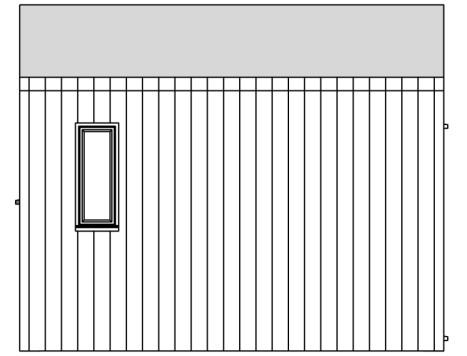

3 Rear Elevation
1:70

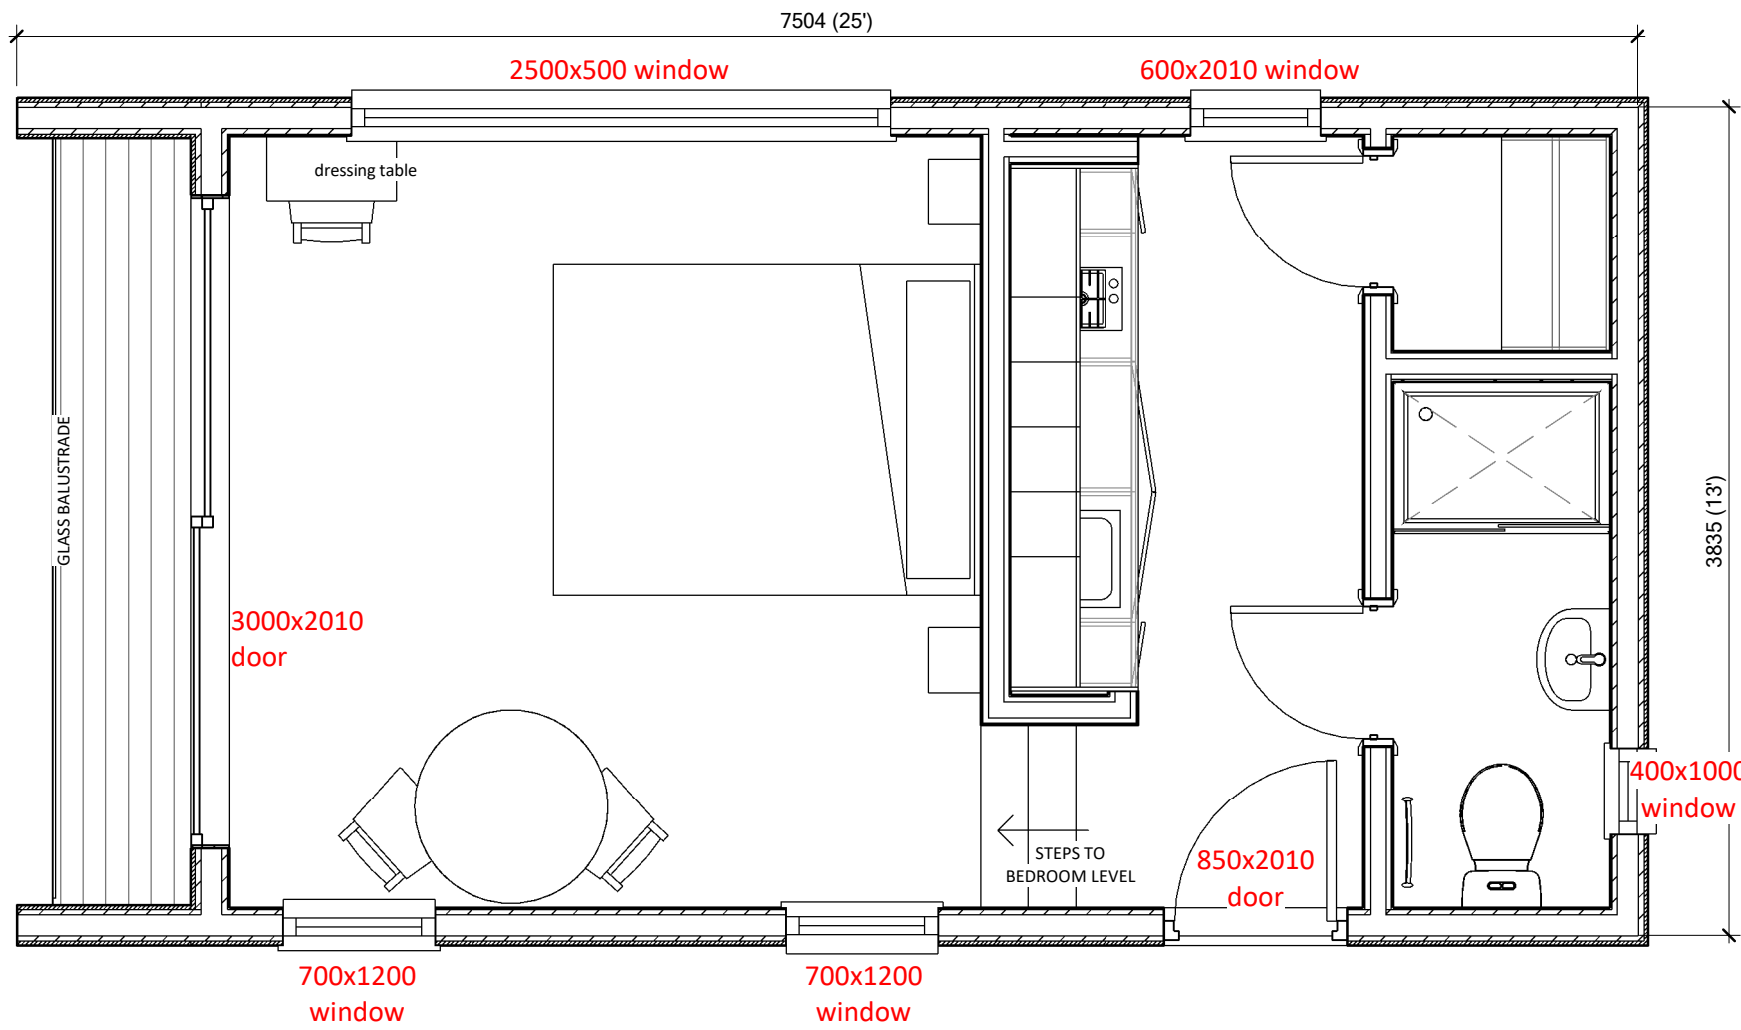

1 01 FFL
1:35

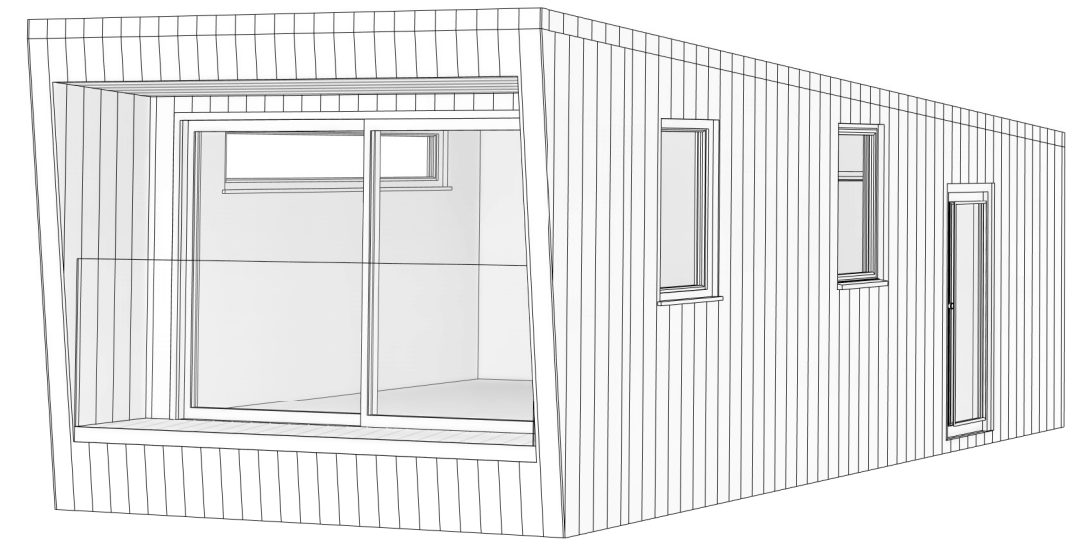

Rev	Description		
Client			
Drawing Title OS-GP-S6			
Sheet Title General Arrangement			
DRAFT/FOR APPROVAL/ISSUED			
DRAWN	JH	Drawing No:	Rev:
DATE	02.09.22	XX-XX	
SHEET No	01		