




**3 Left Elevation**  
1 : 50

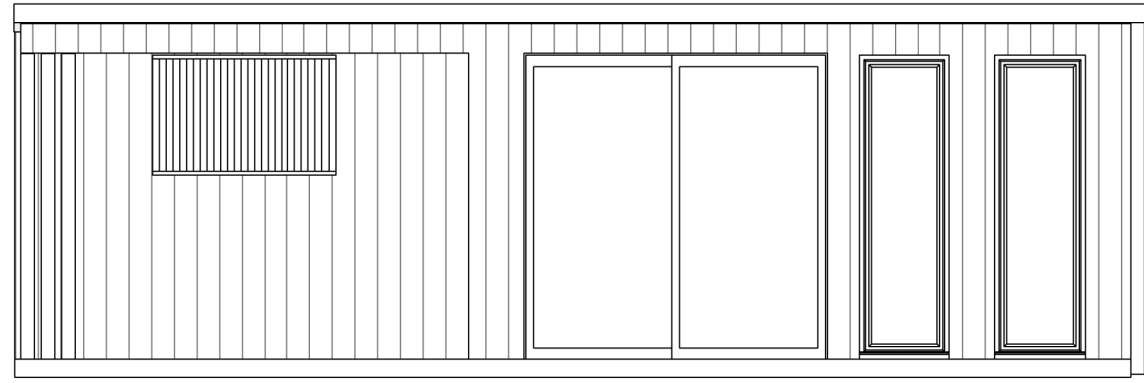


**2 Front Elevation**  
1 : 50

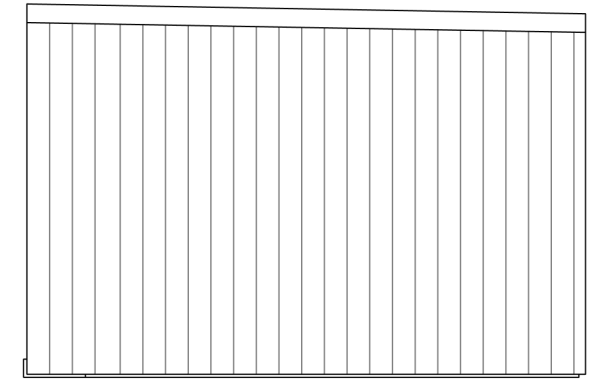

**5 Right Elevation**  
1 : 50

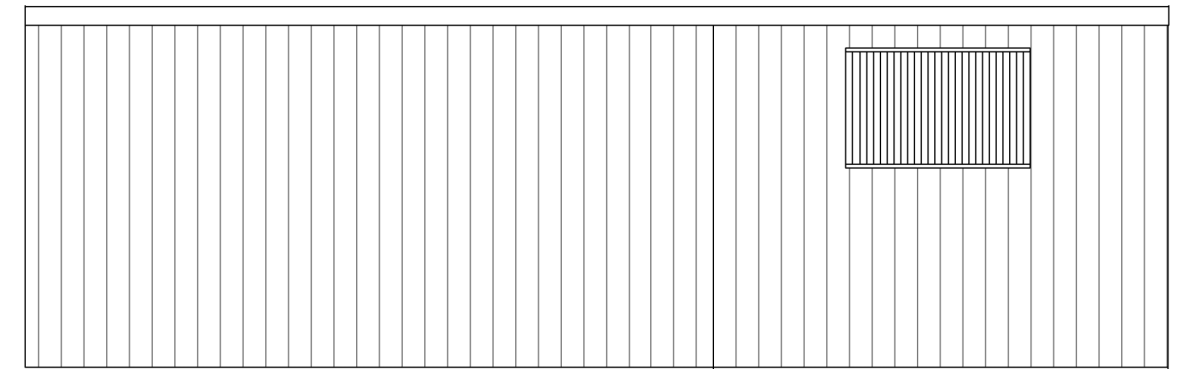

**4 Back Elevation**  
1 : 50

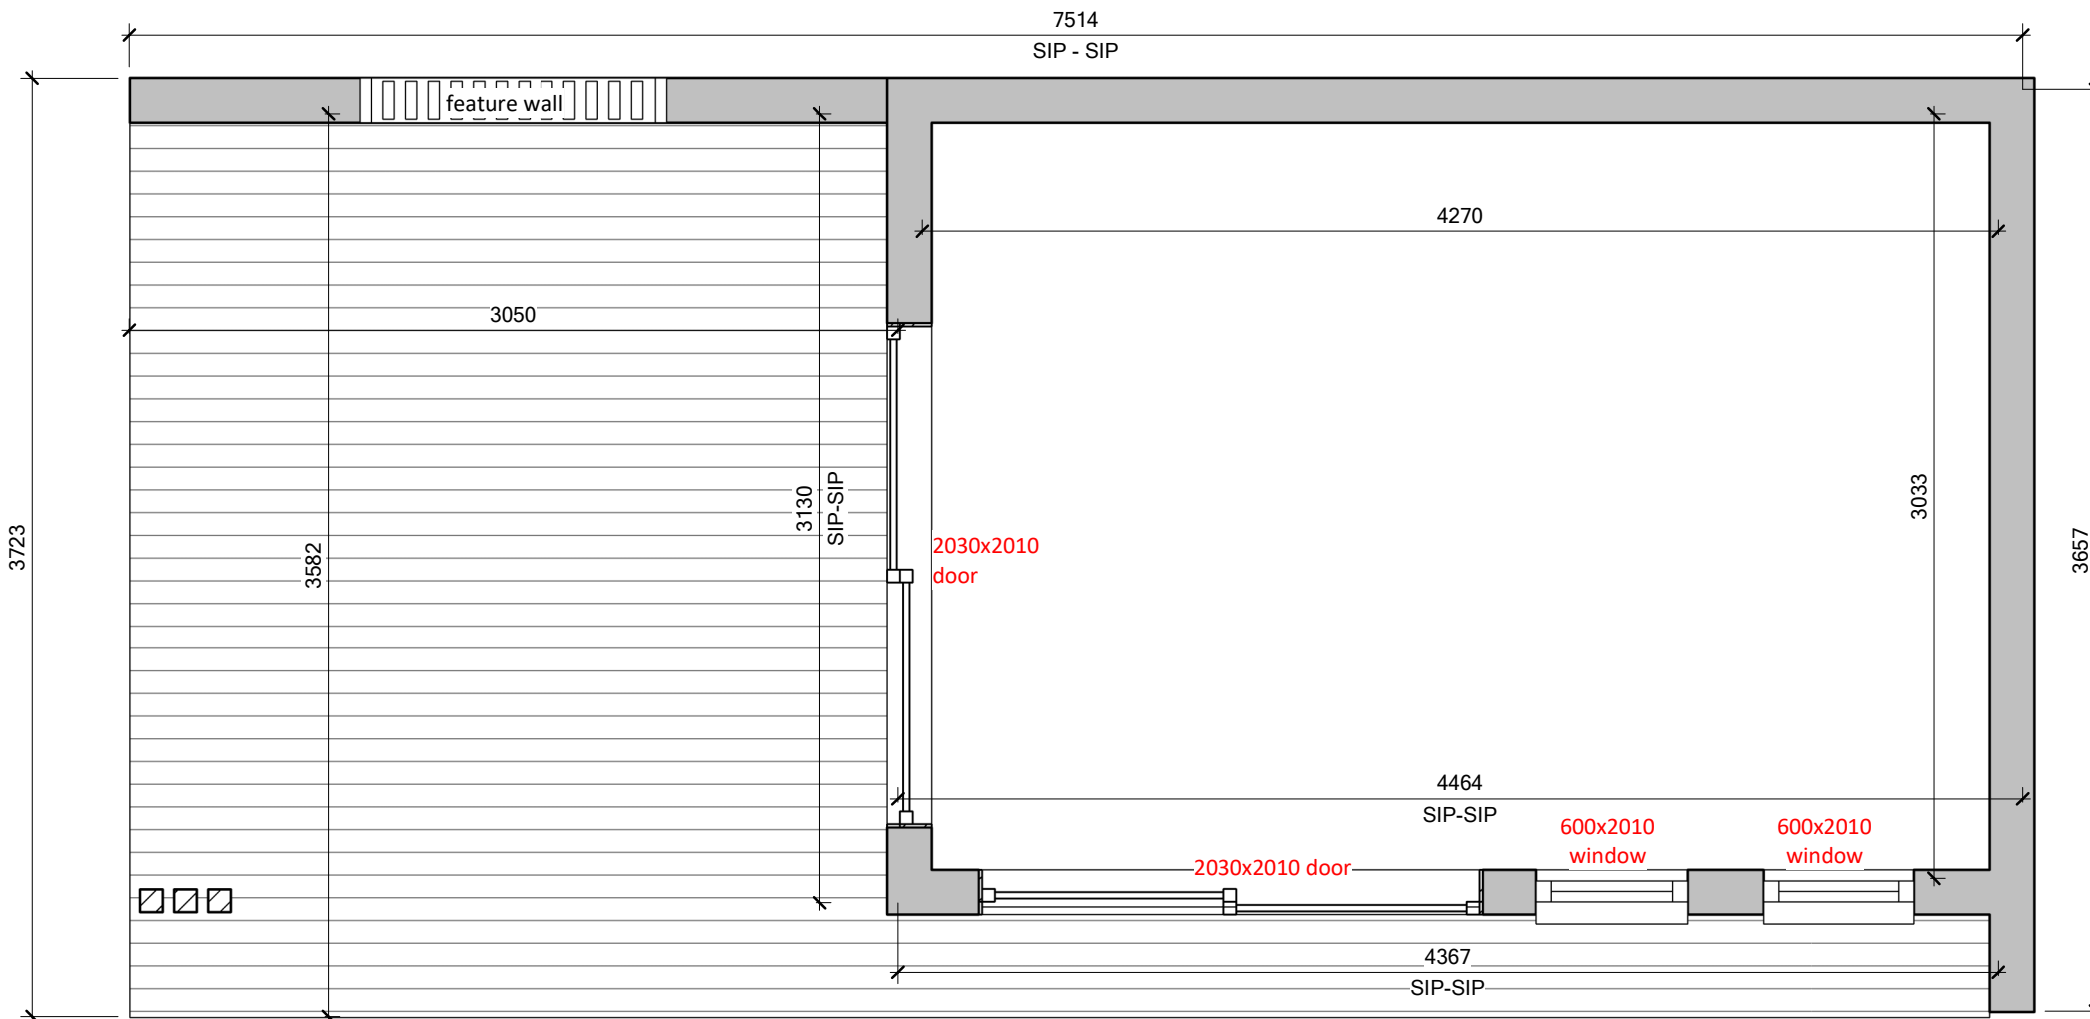

**1 Floorplan**  
1 : 30

Rev	Description

Client  
---

Drawing Title  
**OS-GR-S19**

Sheet Title  
**Plan & Elevation**

**DRAFT/FOR APPROVAL/ISSUED**

DRAWN	--	Drawing No:	Rev:
DATE		--	
SHEET No	00		