




2 Front Elevation
1 : 70

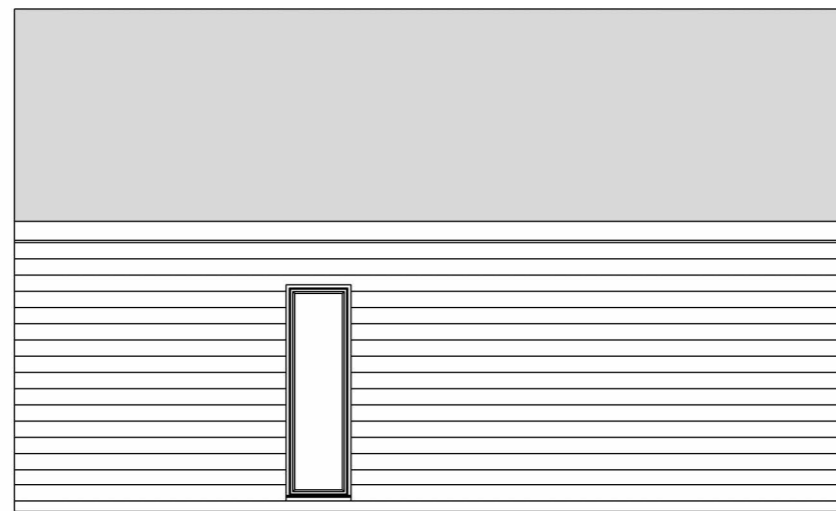


4 Side 1 Elevation
1 : 70

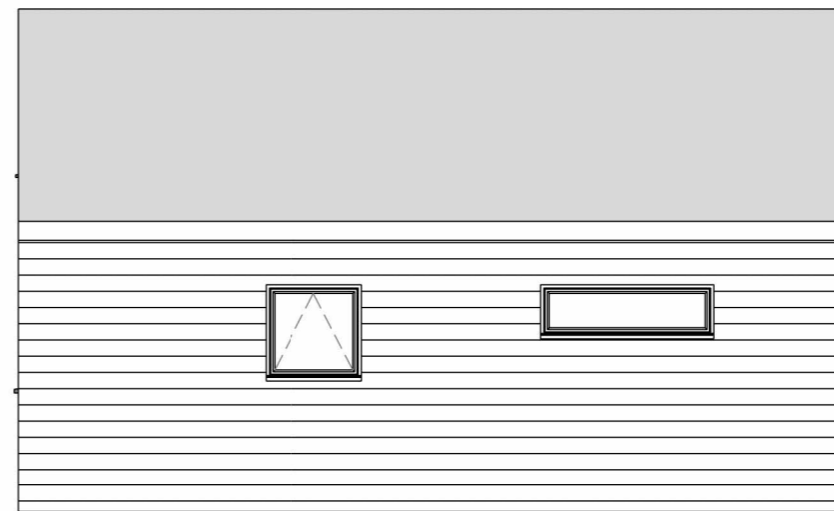



5 Side 2 Elevation
1 : 70

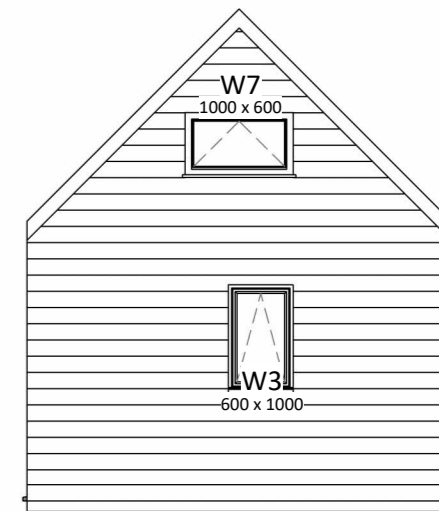

3 Rear Elevation
1 : 70

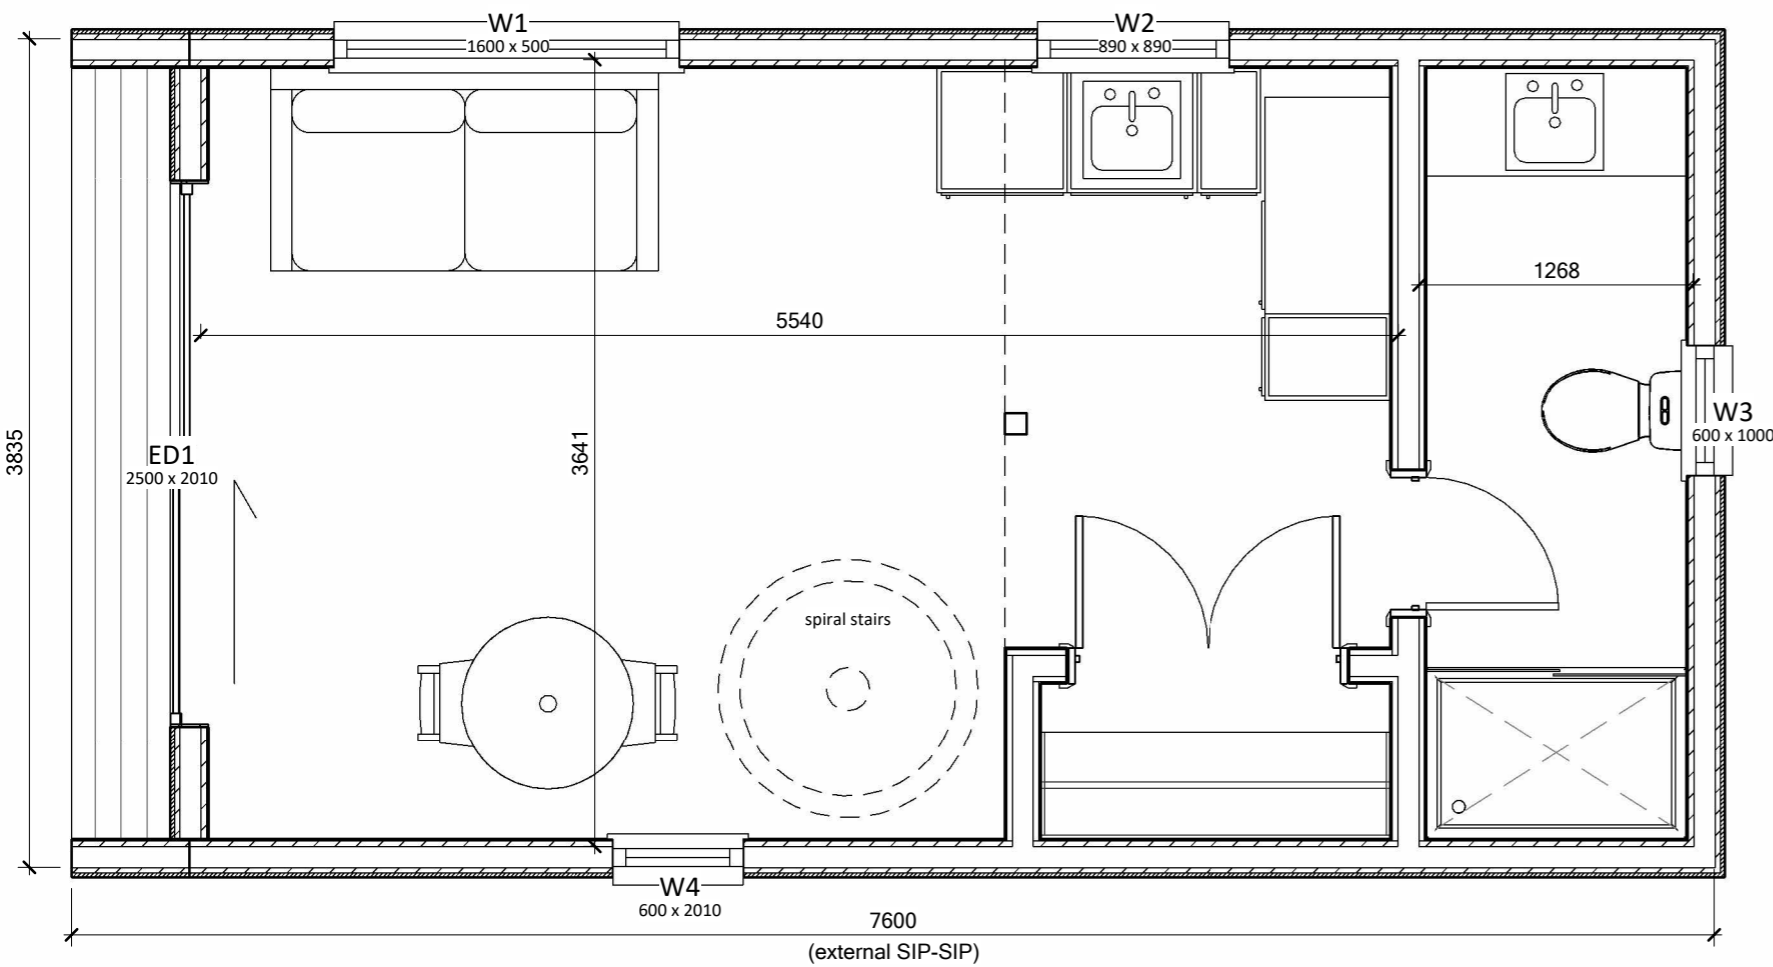

1 01 FFL
1 : 35

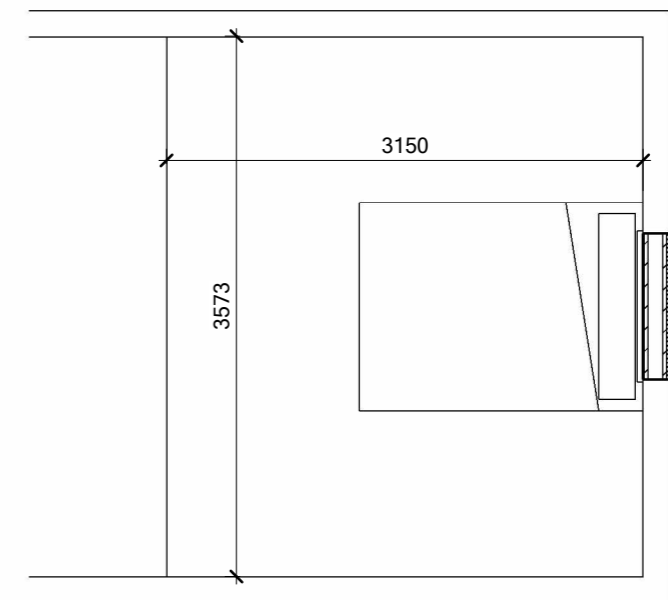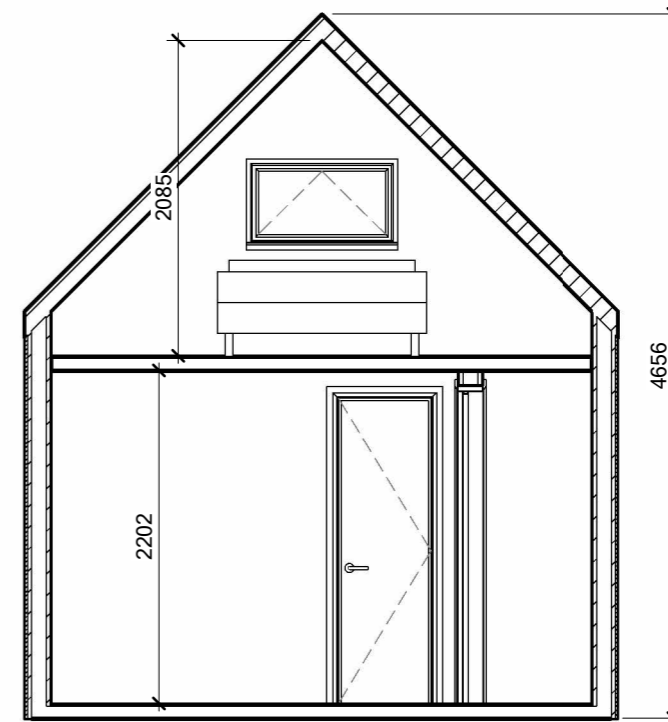

8 Mezzanine
1 : 50

Rev	Description

Client: --

Drawing Title: OS-GP-S2
Sheet Title: General Arrangement

DRAFT/FOR APPROVAL/ISSUED			
DRAWN	JH	Drawing No:	Rev:
DATE	02.09.22	XX-XX	
SHEET No	01		